


No.	Revisions

NOTE:
 This plan is a preliminary site location plan and is not a final site plan. It is intended to show the general location of the proposed building and other structures on the site. It is not intended to show the exact location of the building and other structures. The final site plan will be prepared after the building has been constructed and the site has been graded. The final site plan will show the exact location of the building and other structures and will be subject to the approval of the local planning board.

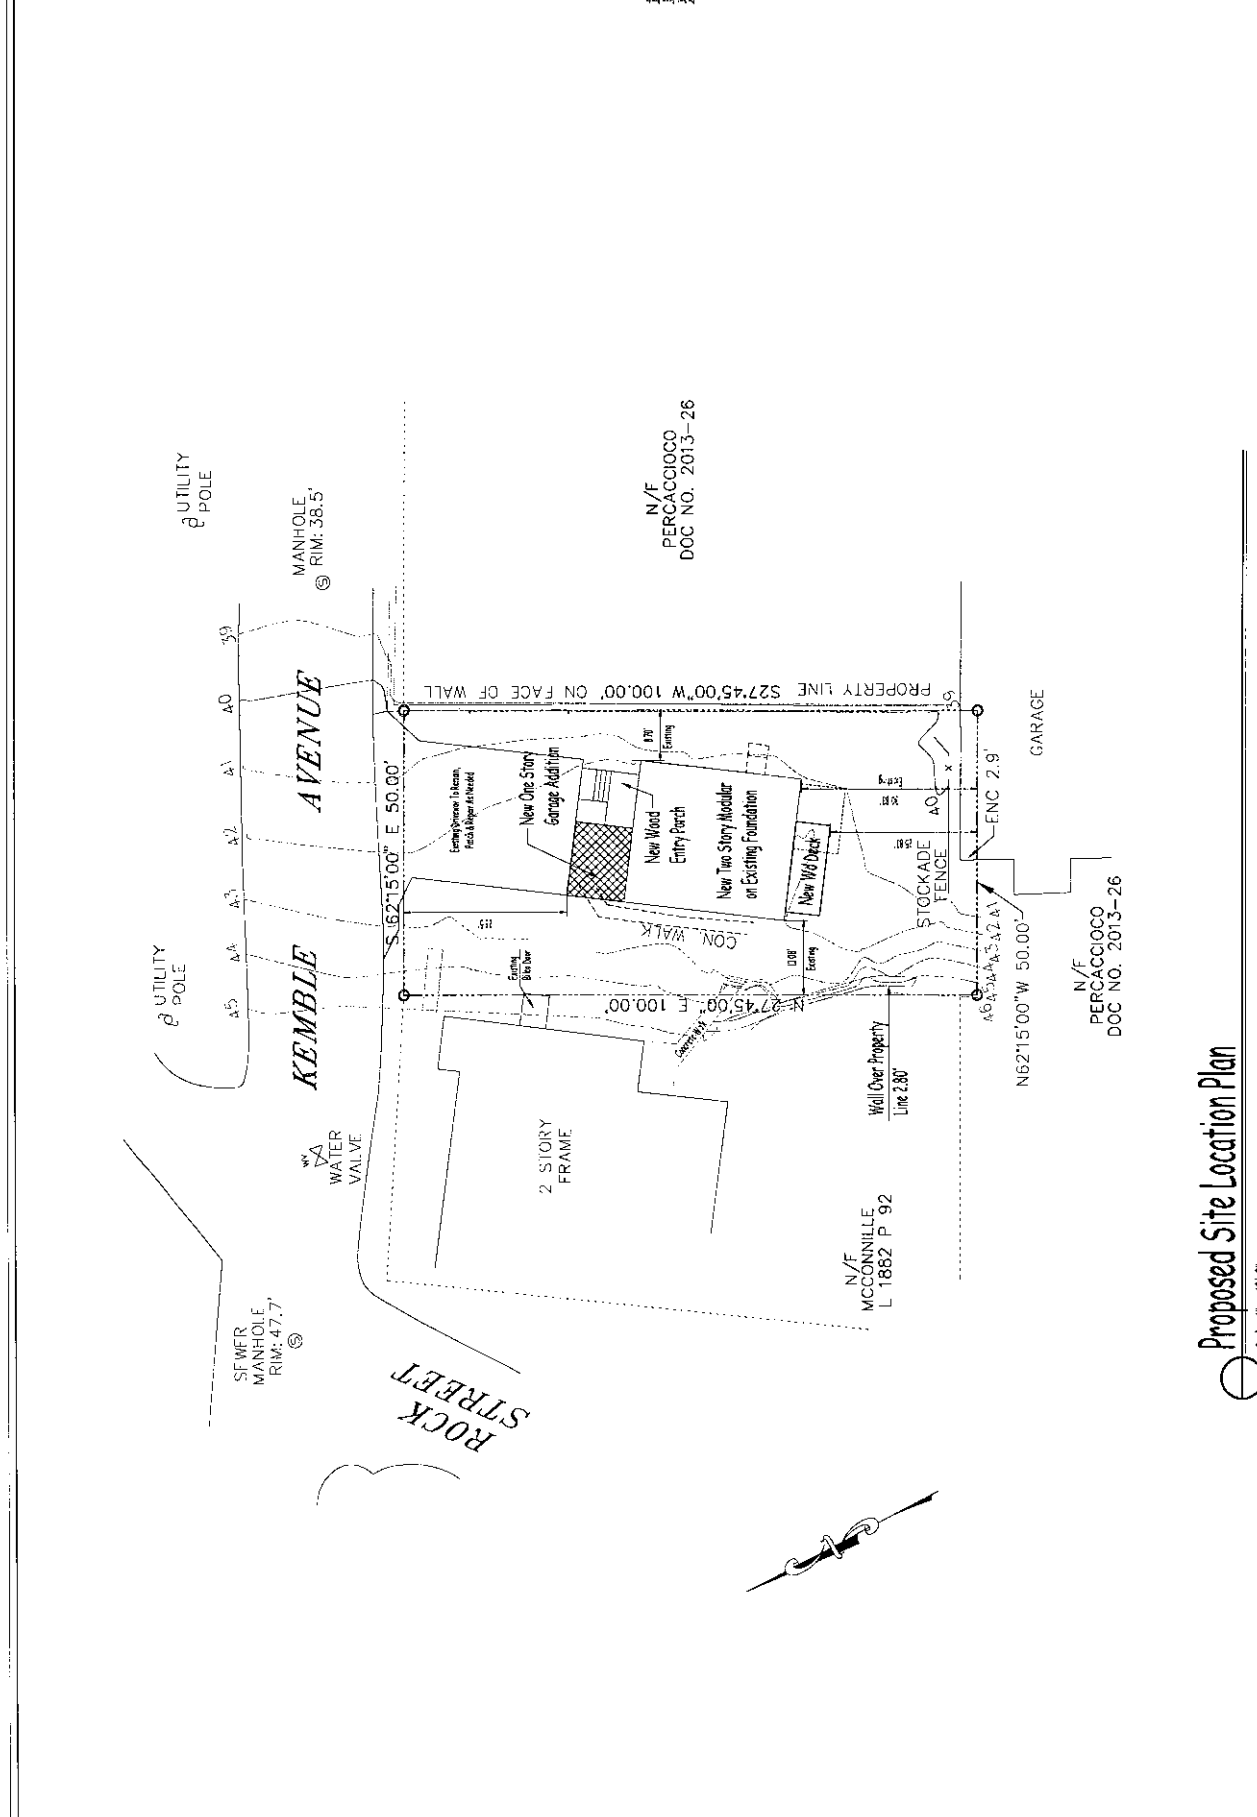

Proposed Site Location Plan
 Scale: 1" = 10'-0"

© 2013 Michael R. Berta, AIA. All rights reserved. No part of this publication may be reproduced, stored in a retrieval system, or transmitted, in any form or by any means, electronic, mechanical, photocopying, recording, or by any information storage and retrieval system, without the prior written permission of Michael R. Berta, AIA.