


**PROPOSED ELEVATION NORTH**

**HADDEN RESIDENCE**

**HD-03.5**

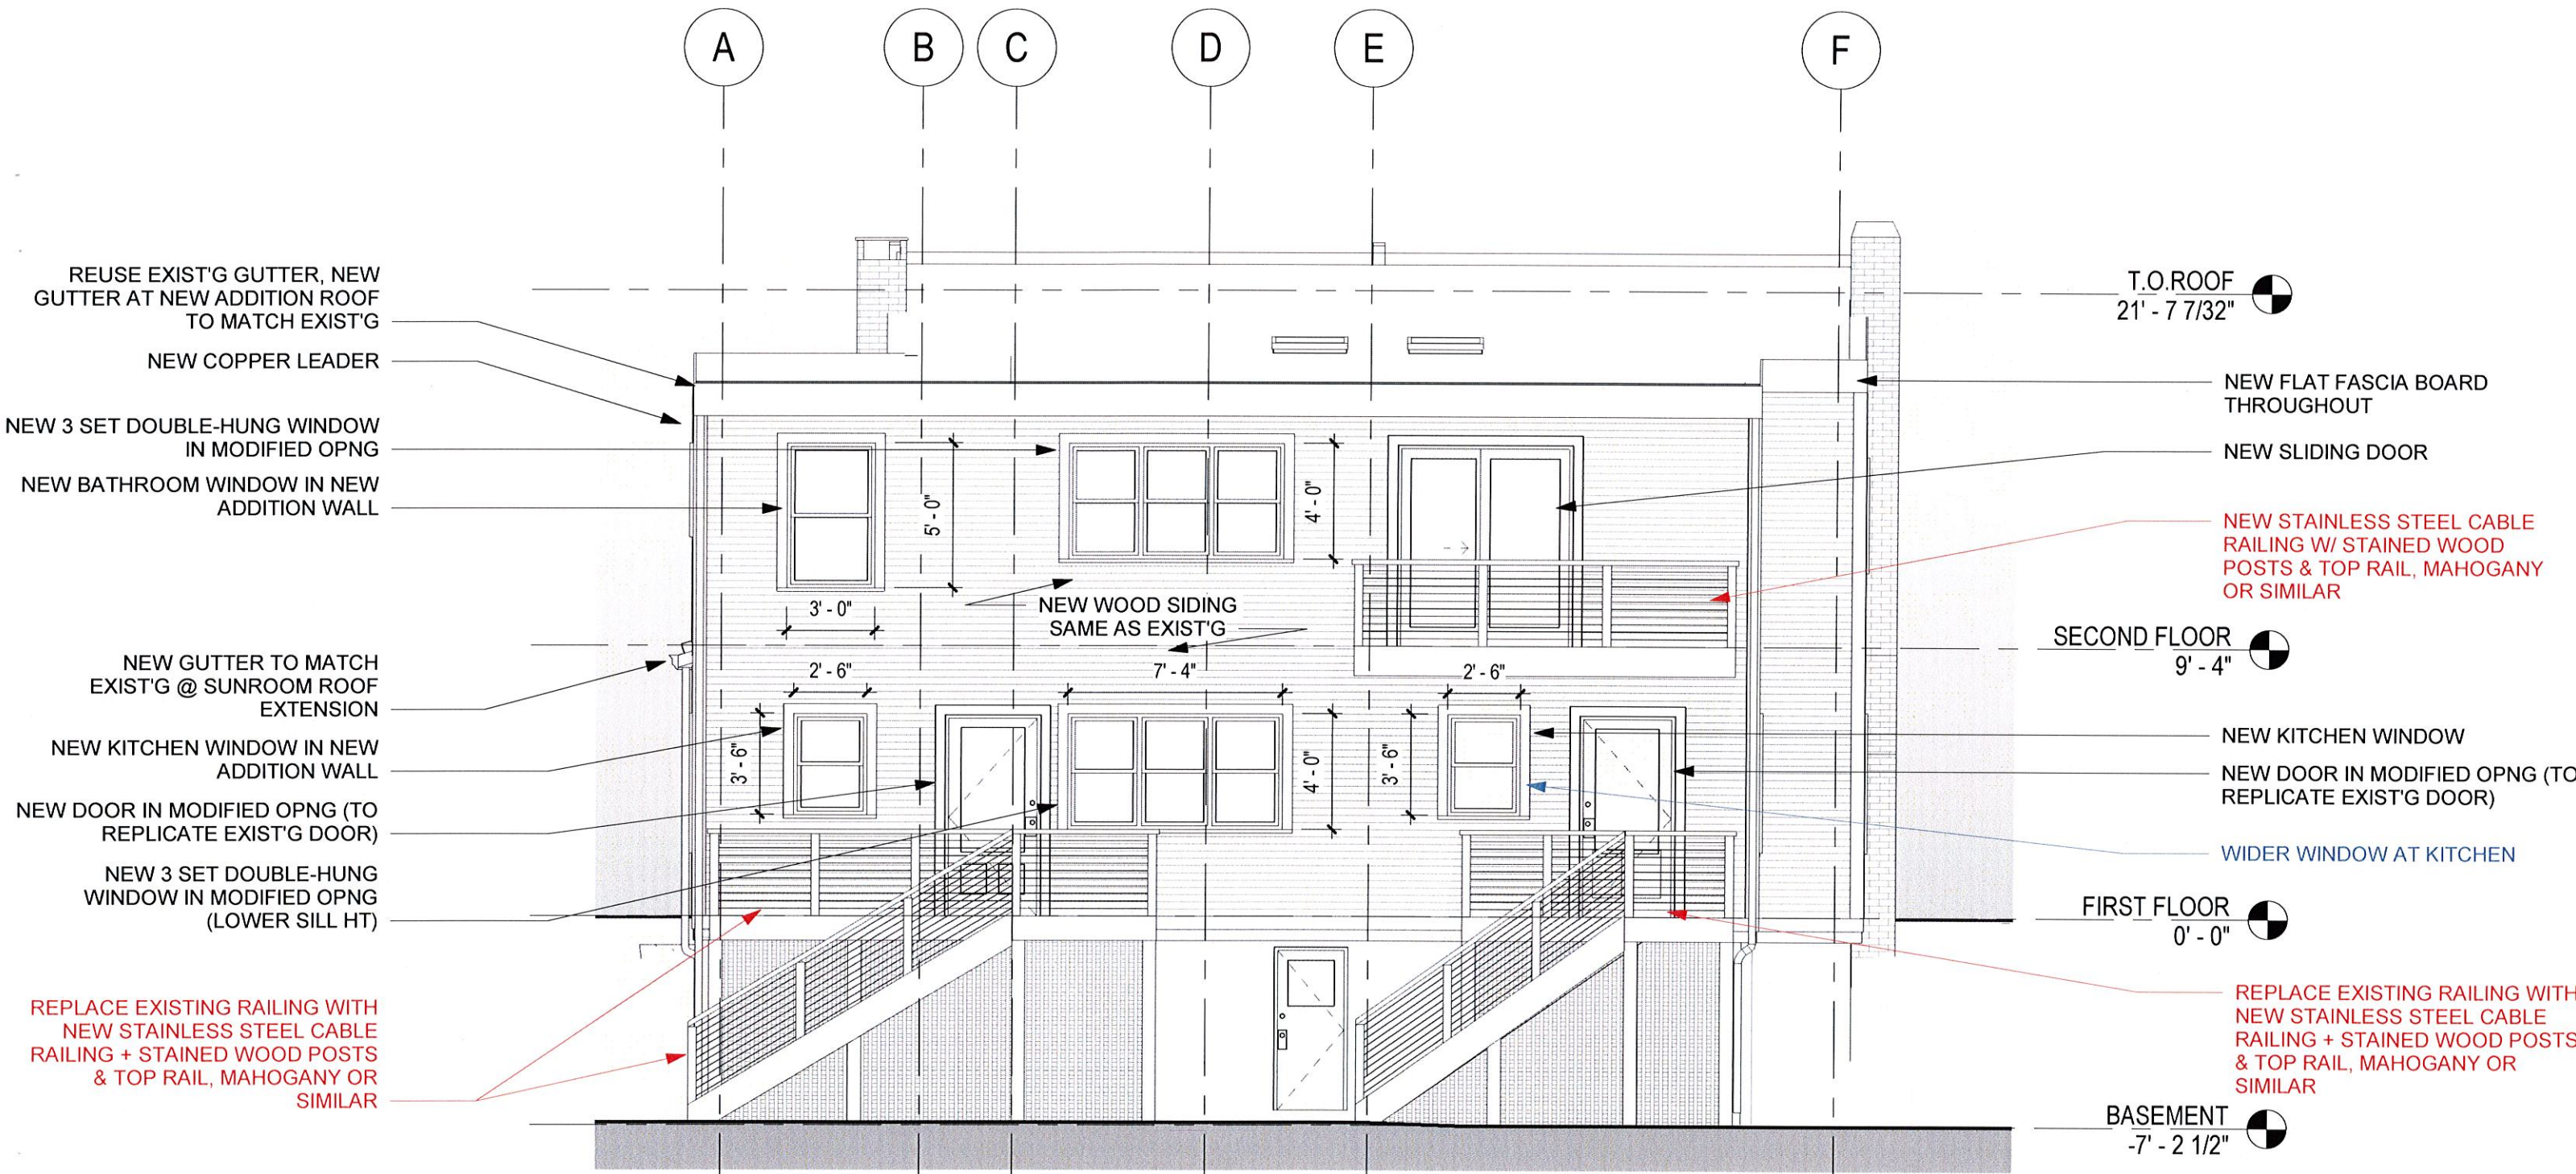

**PROPOSED ELEVATION WEST**

**HADDEN RESIDENCE**


21-23 HIGH STREET  
COLD SPRING, NY, 10516

TAX MAP #:48.8-5-24

**HD-03.6**

3/16" = 1'-0"

4/17/2024

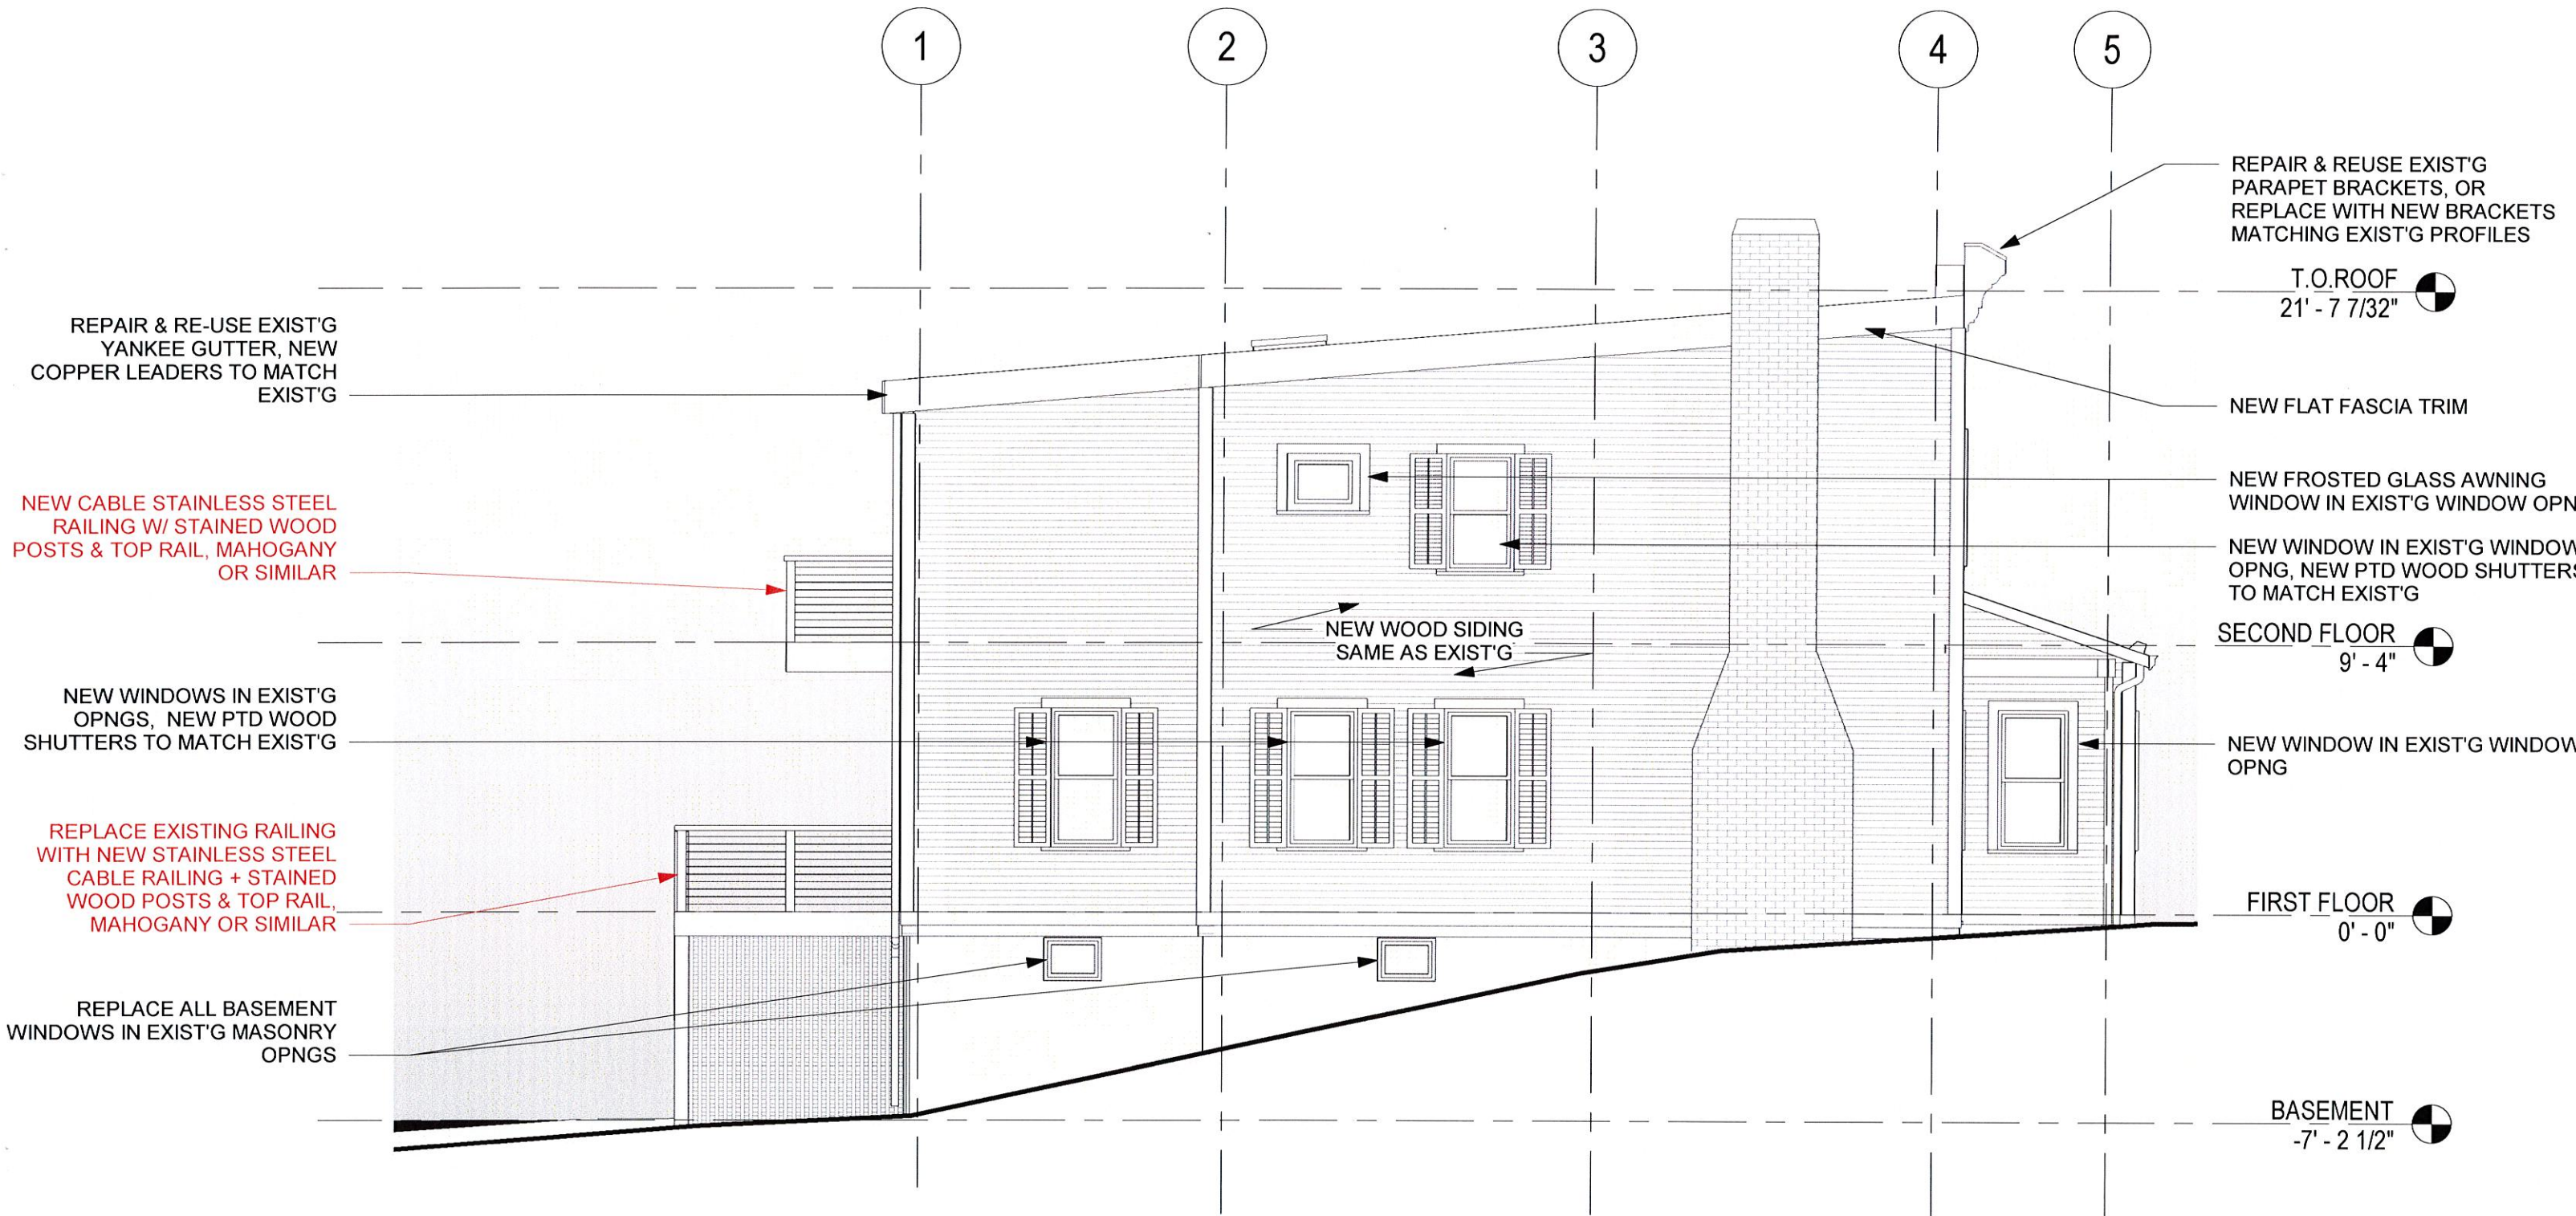

**PROPOSED ELEVATION SOUTH**

**HADDEN RESIDENCE**


21-23 HIGH STREET  
COLD SPRING, NY, 10516

TAX MAP #:48.8-5-24

**HD-03.7**

3/16" = 1'-0"

4/17/2024

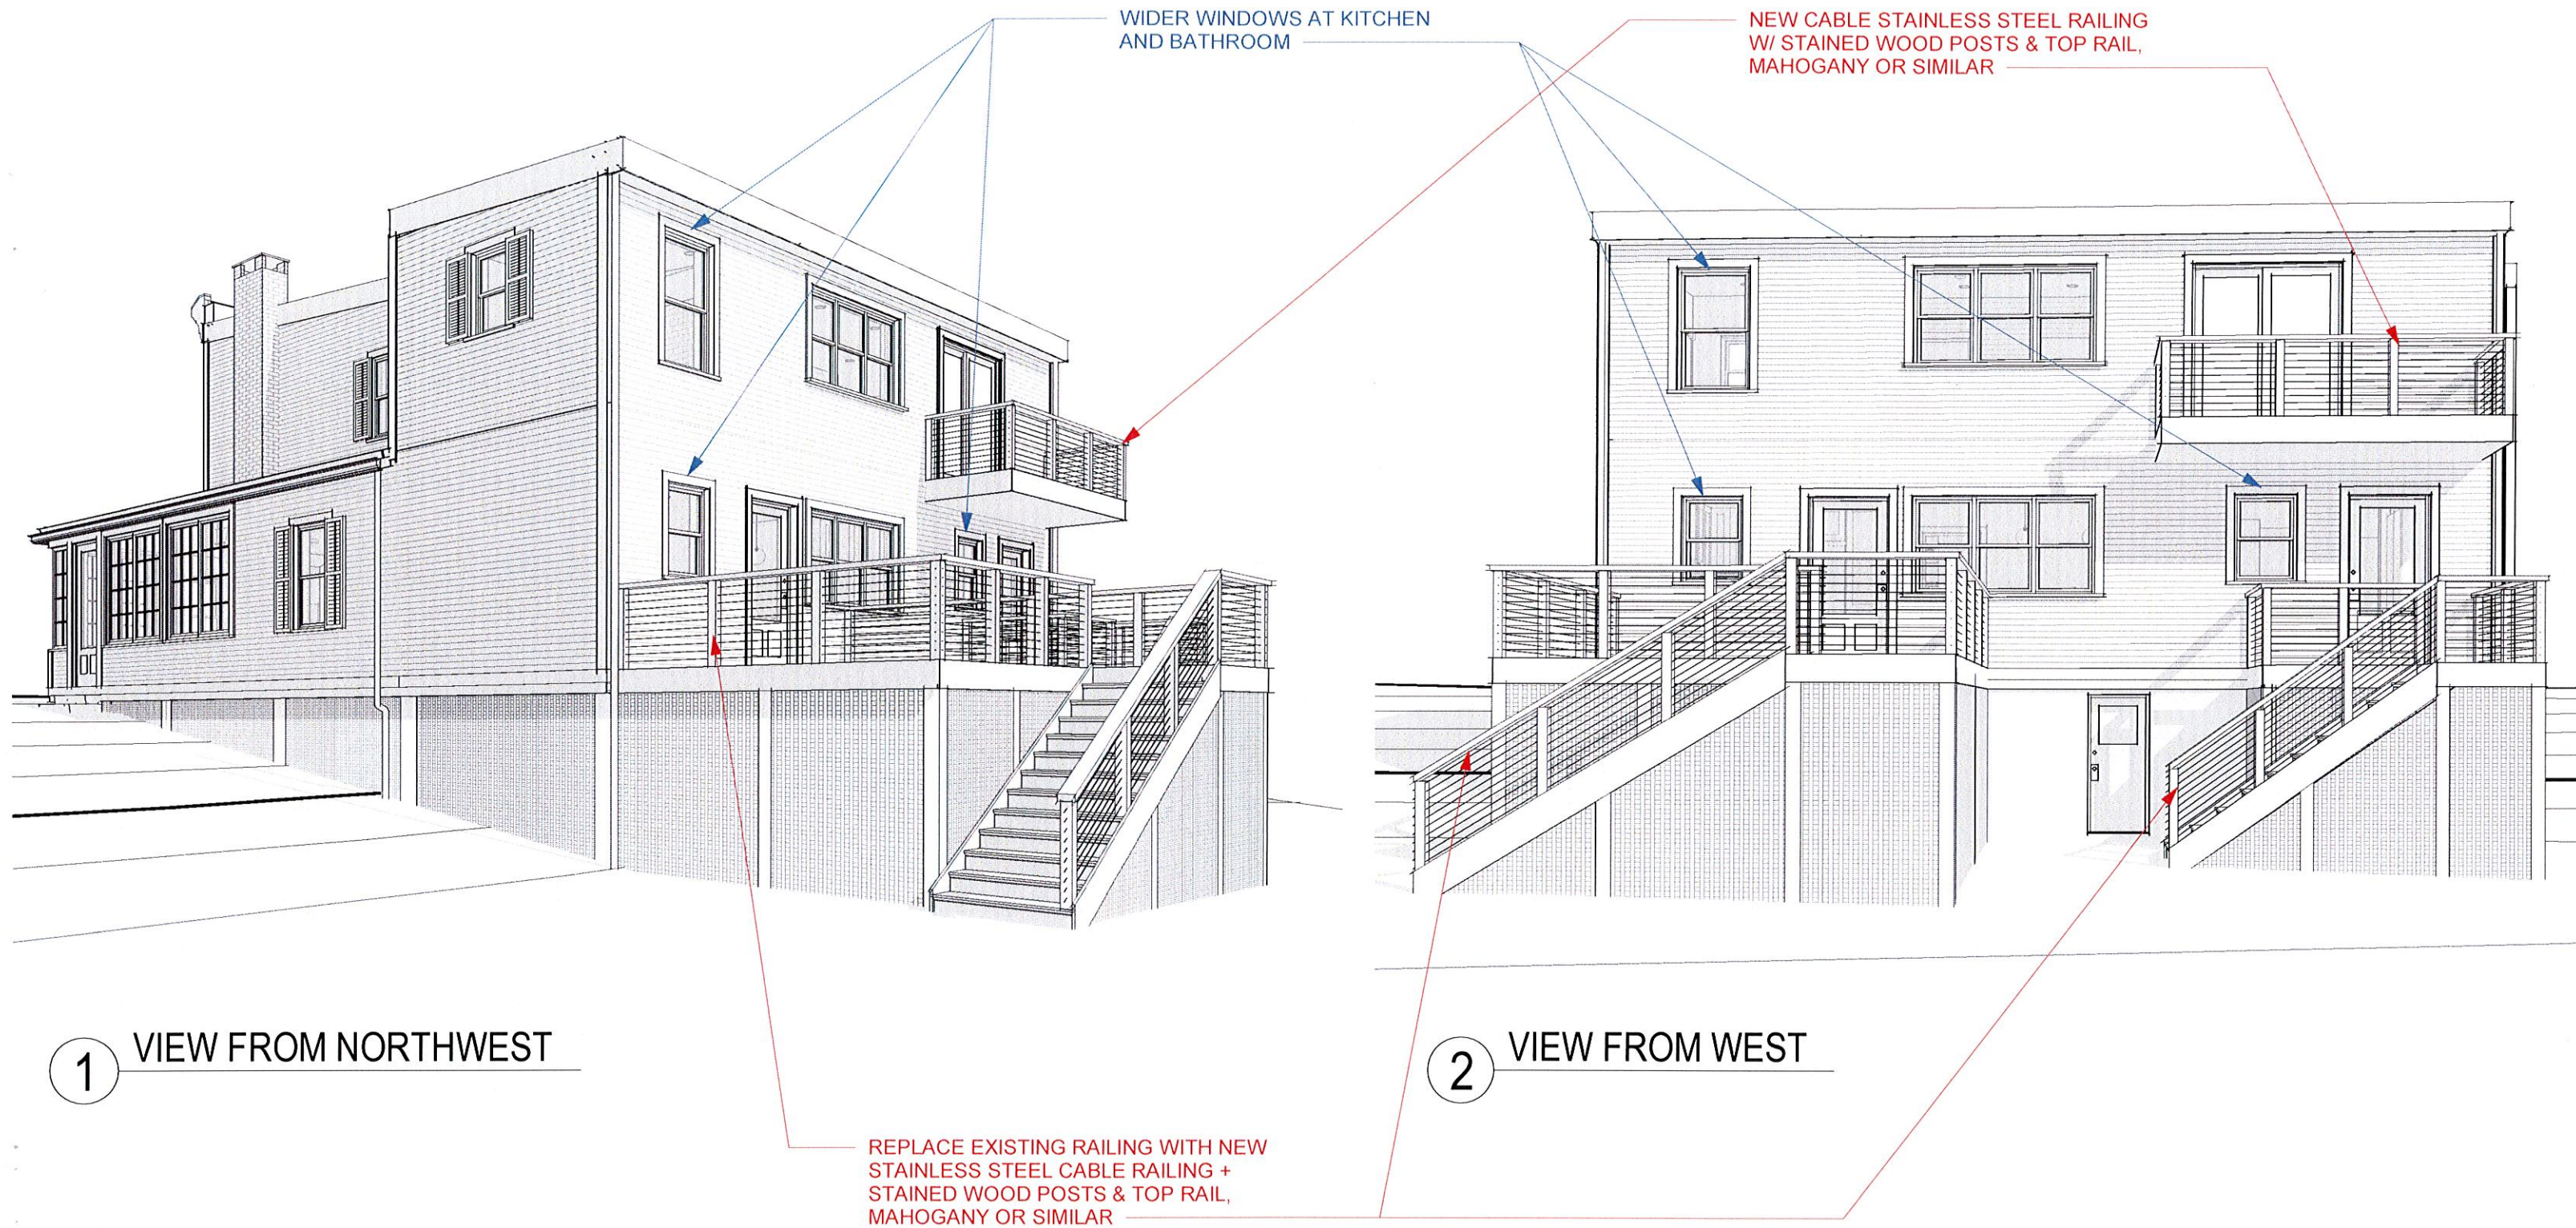

1 VIEW FROM NORTHWEST

2 VIEW FROM WEST

3D VIEWS


**HADDEN RESIDENCE**

21-23 HIGH STREET  
COLD SPRING, NY, 10516

TAX MAP #:48.8-5-24

**HD-04.2**

4/17/2024

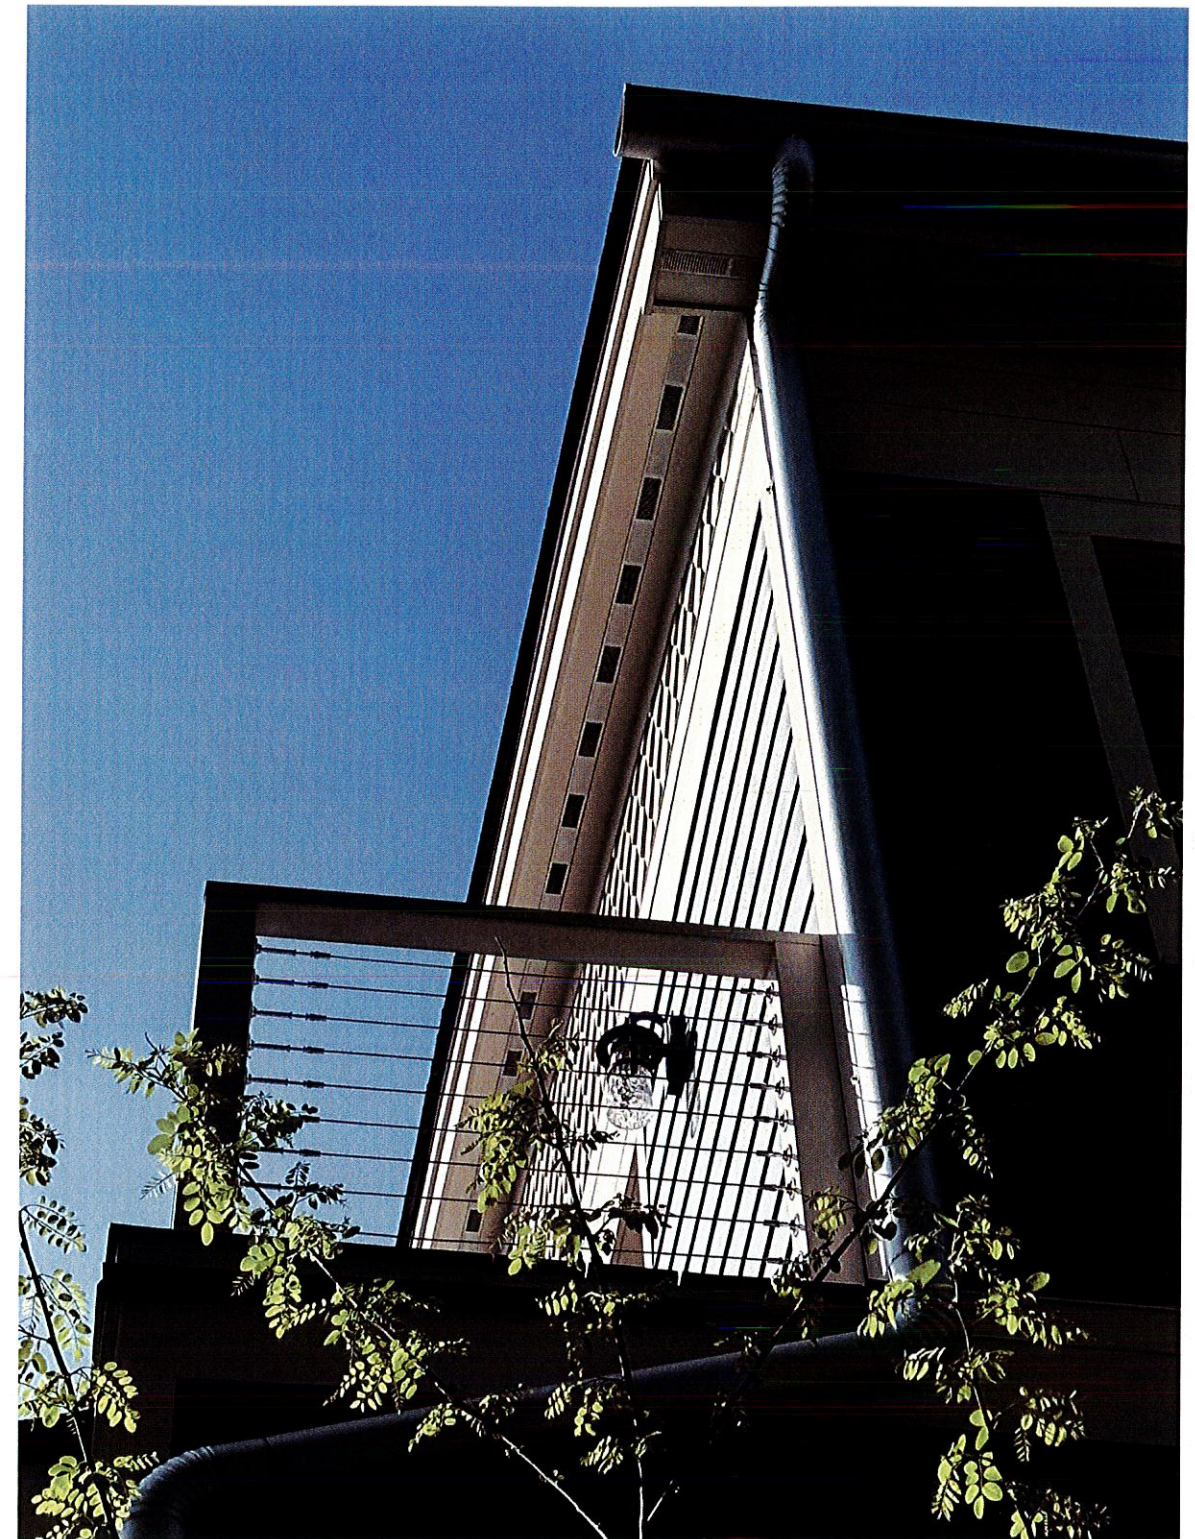

**RAILING PRECEDENT**

**HADDEN RESIDENCE**

21-23 HIGH STREET  
COLD SPRING, NY, 10516

TAX MAP #:48.8-5-24

**HD-06.1**

4/17/2024